

DAVID BESSENT  
ARCHITECTS, INC.



3838 BER CAVES ROAD  
BUILDING A, SUITE 38  
AUSTIN, TEXAS 78746  
512/327-6868 FAX: 512/327-0030

TEXAS REGISTRATION NO.11436

INTERIM REVIEW  
DOCUMENTS

THESE DOCUMENTS  
ARE FOR REVIEW  
PURPOSES ONLY  
AND NOT INTENDED  
FOR BIDDING,  
PERMIT, OR  
CONSTRUCTION  
PURPOSES

AUSTIN  
RETINA  
ASSOCIATES

801 WEST 38TH STREET  
AUSTIN, TEXAS

DATE ISSUED: 07.01.03

REVISIONS:

DRAWN: JED      REVIEWED: DEB  
PROJECT NUMBER:

0201



DRAWING NAME:

EXTERIOR  
ELEVATIONS

SHEET NUMBER:

TITLE:

DATE:

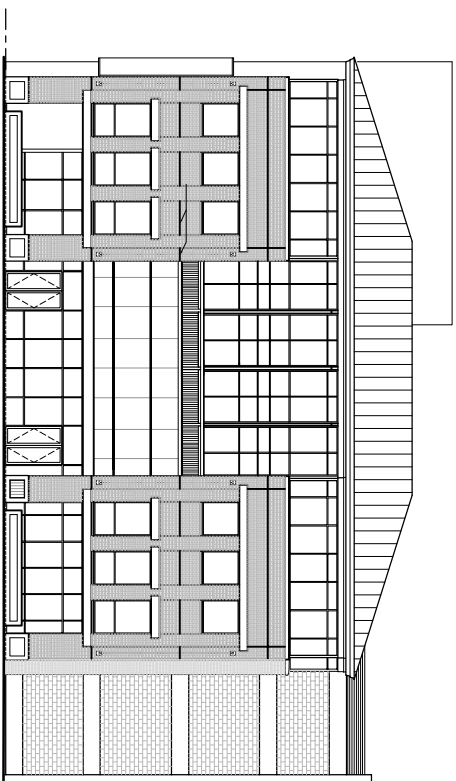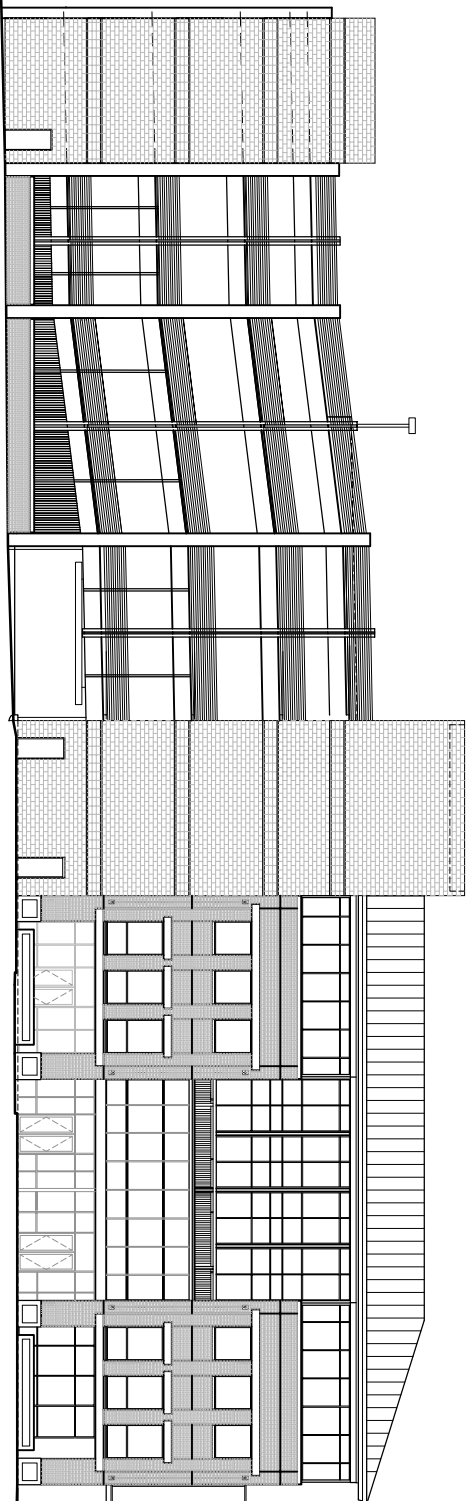

2 NORTH ELEVATION  
SCALE: 1" = 30'-0"

A1.1