

DAVID BESSENT
ARCHITECTS, INC.



3838 BER CAVES ROAD
BUILDING A, SUITE B6
AUSTIN, TEXAS 78746
512/327-6868 FAX: 512/327-0030

TEXAS REGISTRATION NO.11436

INTERIM REVIEW
DOCUMENTS

THESE DOCUMENTS
ARE FOR REVIEW
PURPOSES ONLY
AND NOT INTENDED
FOR BIDDING,
PERMIT, OR
CONSTRUCTION
PURPOSES

AUSTIN
RETINA
ASSOCIATES

801 WEST 38TH STREET
AUSTIN, TEXAS

DATE ISSUED: 07.01.03

REVISIONS:

DRAWN: JDB REVIEWED: DEB
PROJECT NUMBER:


0201

DRAWING NAME:


EXTERIOR
ELEVATIONS

SHEET NUMBER:

FILE:
NAME:

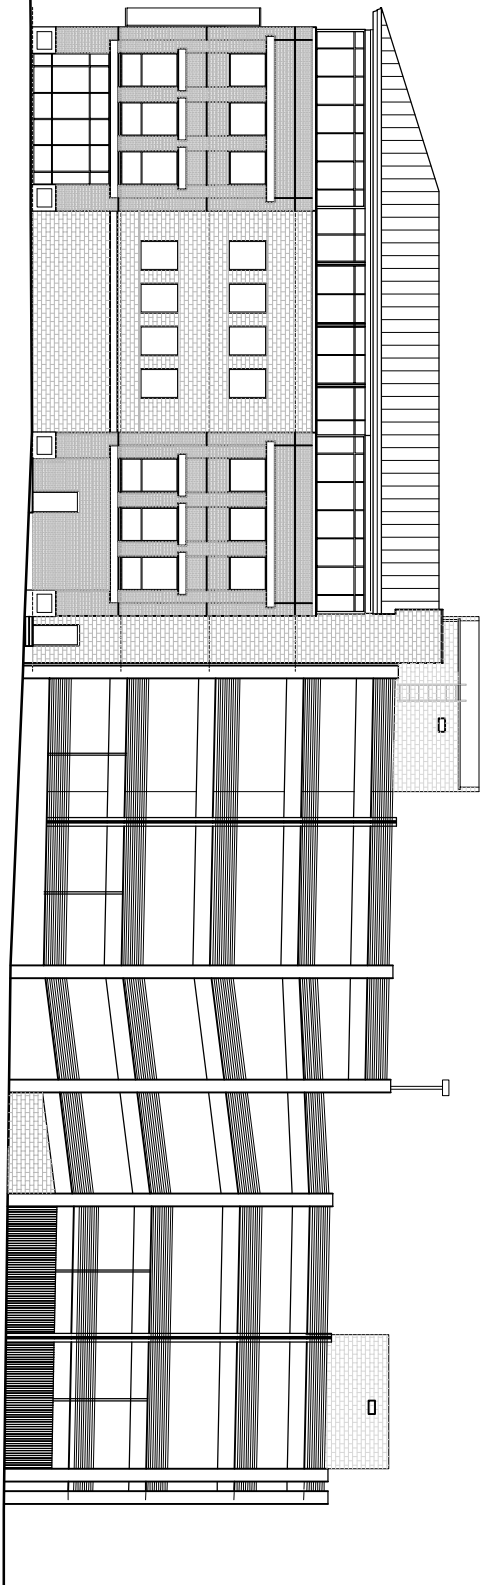

1 WEST ELEVATION
SCALE: 1" = 30'-0"

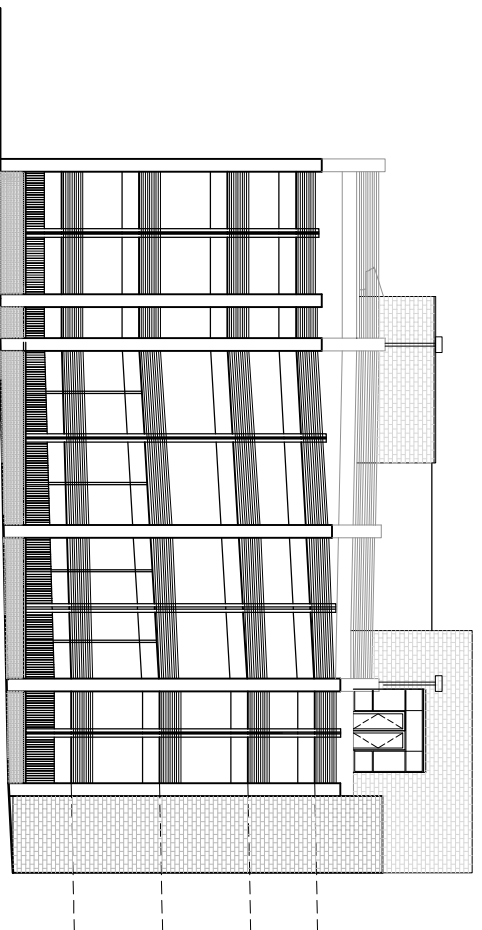

2 SOUTH ELEVATION
SCALE: 1" = 30'-0"