

DAVID BESSENT  
ARCHITECTS, INC.



3830 BEE CAVES ROAD  
BUILDING A, SUITE B6  
AUSTIN, TEXAS 78748  
512/327-6868 FAX: 512/327-6030

TEXAS REGISTRATION NO.11436

INTERIM REVIEW  
DOCUMENTS

THESE DOCUMENTS  
ARE FOR REVIEW  
PURPOSES ONLY  
AND NOT INTENDED  
FOR BIDDING,  
PERMIT, OR  
CONSTRUCTION  
PURPOSES

AUSTIN  
RETINA  
ASSOCIATES

801 WEST 38TH STREET  
AUSTIN, TEXAS

DATE ISSUED: 07.01.03

REVISIONS:

DRAFTED: JED REVIEWED: DEB

PROJECT NUMBER:

0201


DRAWING NAME:

FIRST  
FLOOR  
PLAN

FILE:  
XREF:

SHEET NUMBER:

A1.0

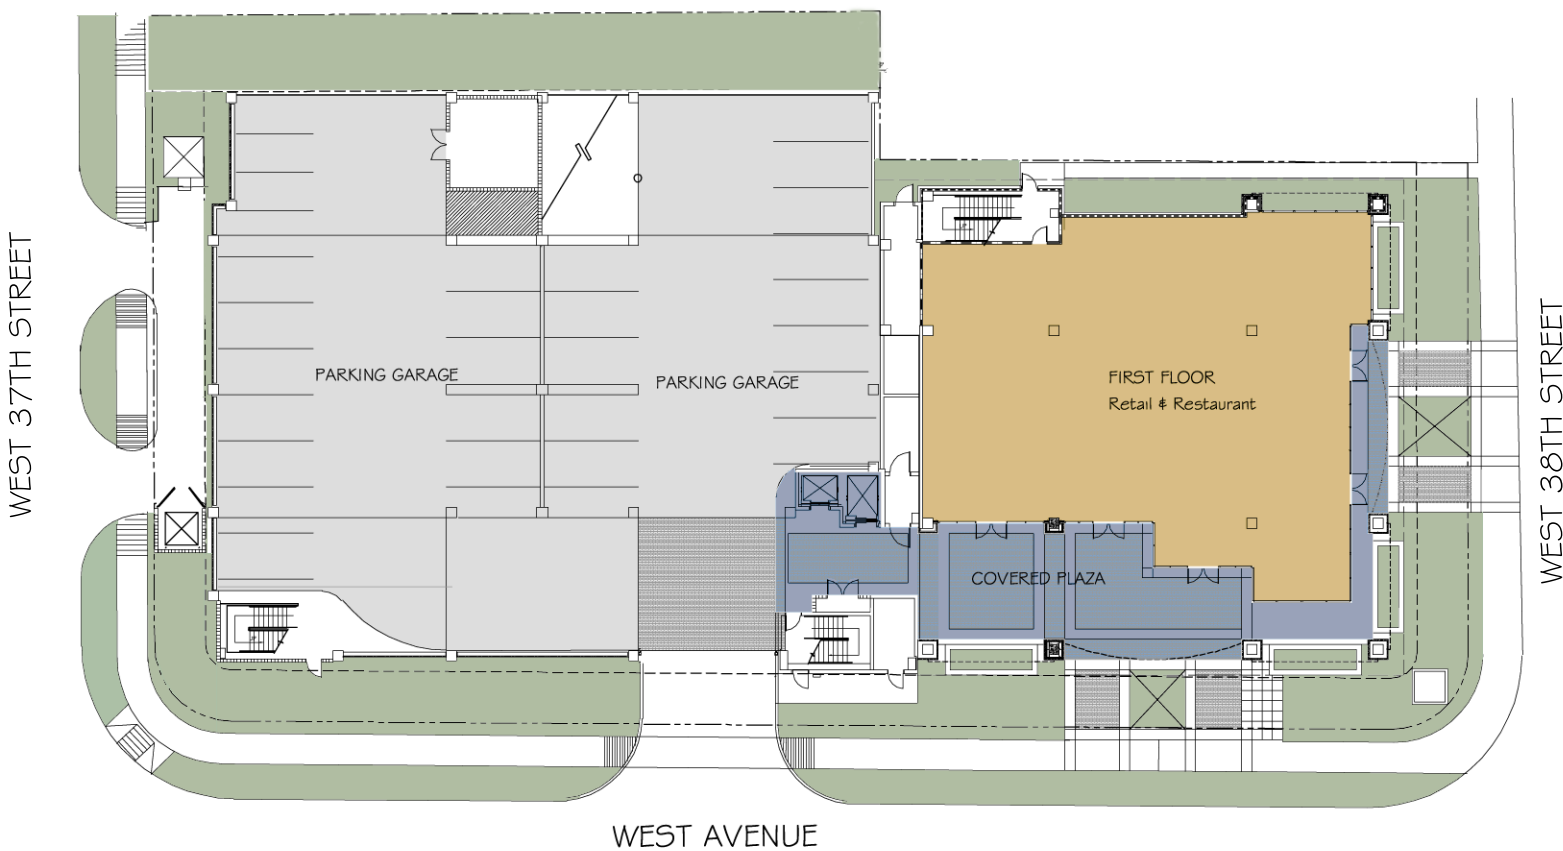

**1 FIRST FLOOR PLAN**  
SCALE: 1" = 40'-0"